

Consultant
 Address
 Address
 Address
 Phone

Consultant
 Address
 Address
 Address
 Phone

Consultant
 Address
 Address
 Address
 Phone

Consultant
 Address
 Address
 Address
 Phone

Consultant
 Address
 Address
 Address
 Phone

No.	Description	Date


FJ Motter
ACABAY CRB
BUILDING

Rear Elevation

Project Number	AMÉNA, 3
Date	Issue Date
Drawn By	Author
Checked By	Checker

A111

Scale 1/8" = 1'-0"

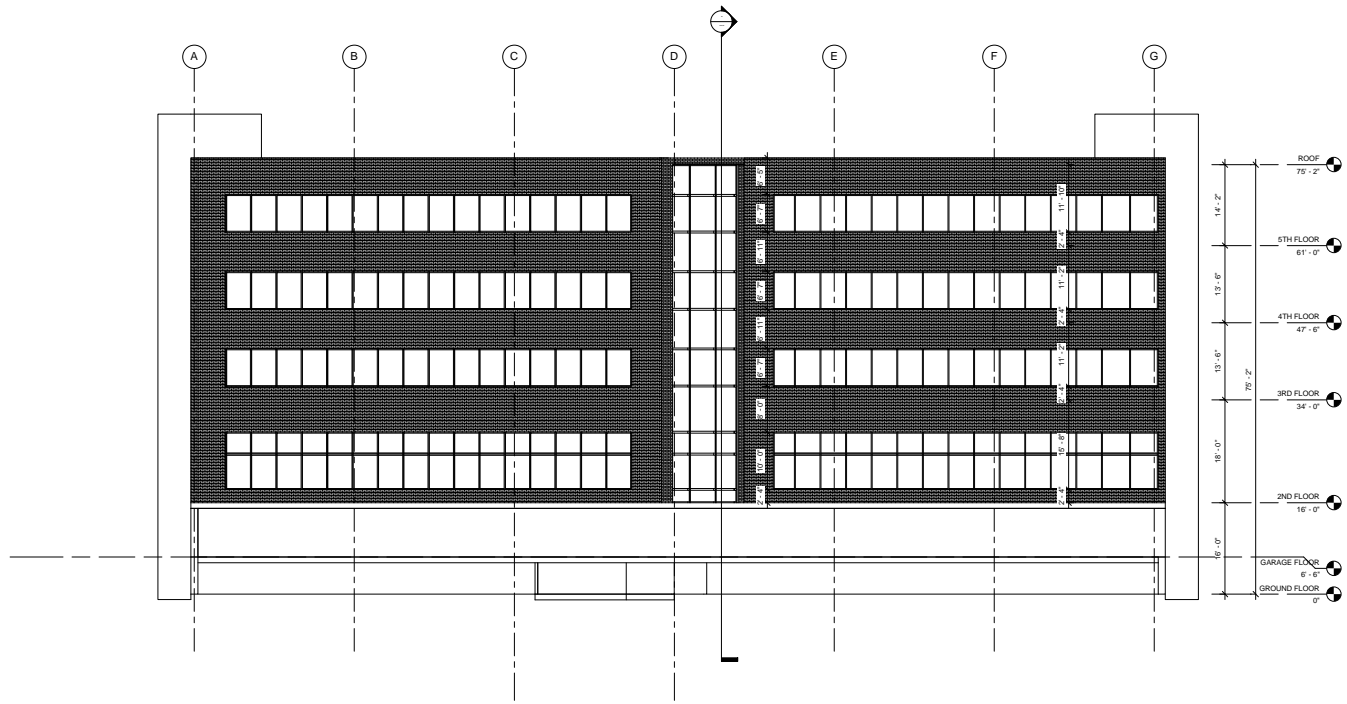

① SOUTH ELEVATION
 1/8" = 1'-0"